


PEN TABLE: K:_STANDARD\MICROSTATION\Plot\MEL.TBL

PRINTER NAME: PDFCreator
PLOT DRV: K:\91164 Trunk Road T2\Cad Admin\A3_colour.plt
PRINTED BY: kitchen
6/11/2013 6:14:49 PM

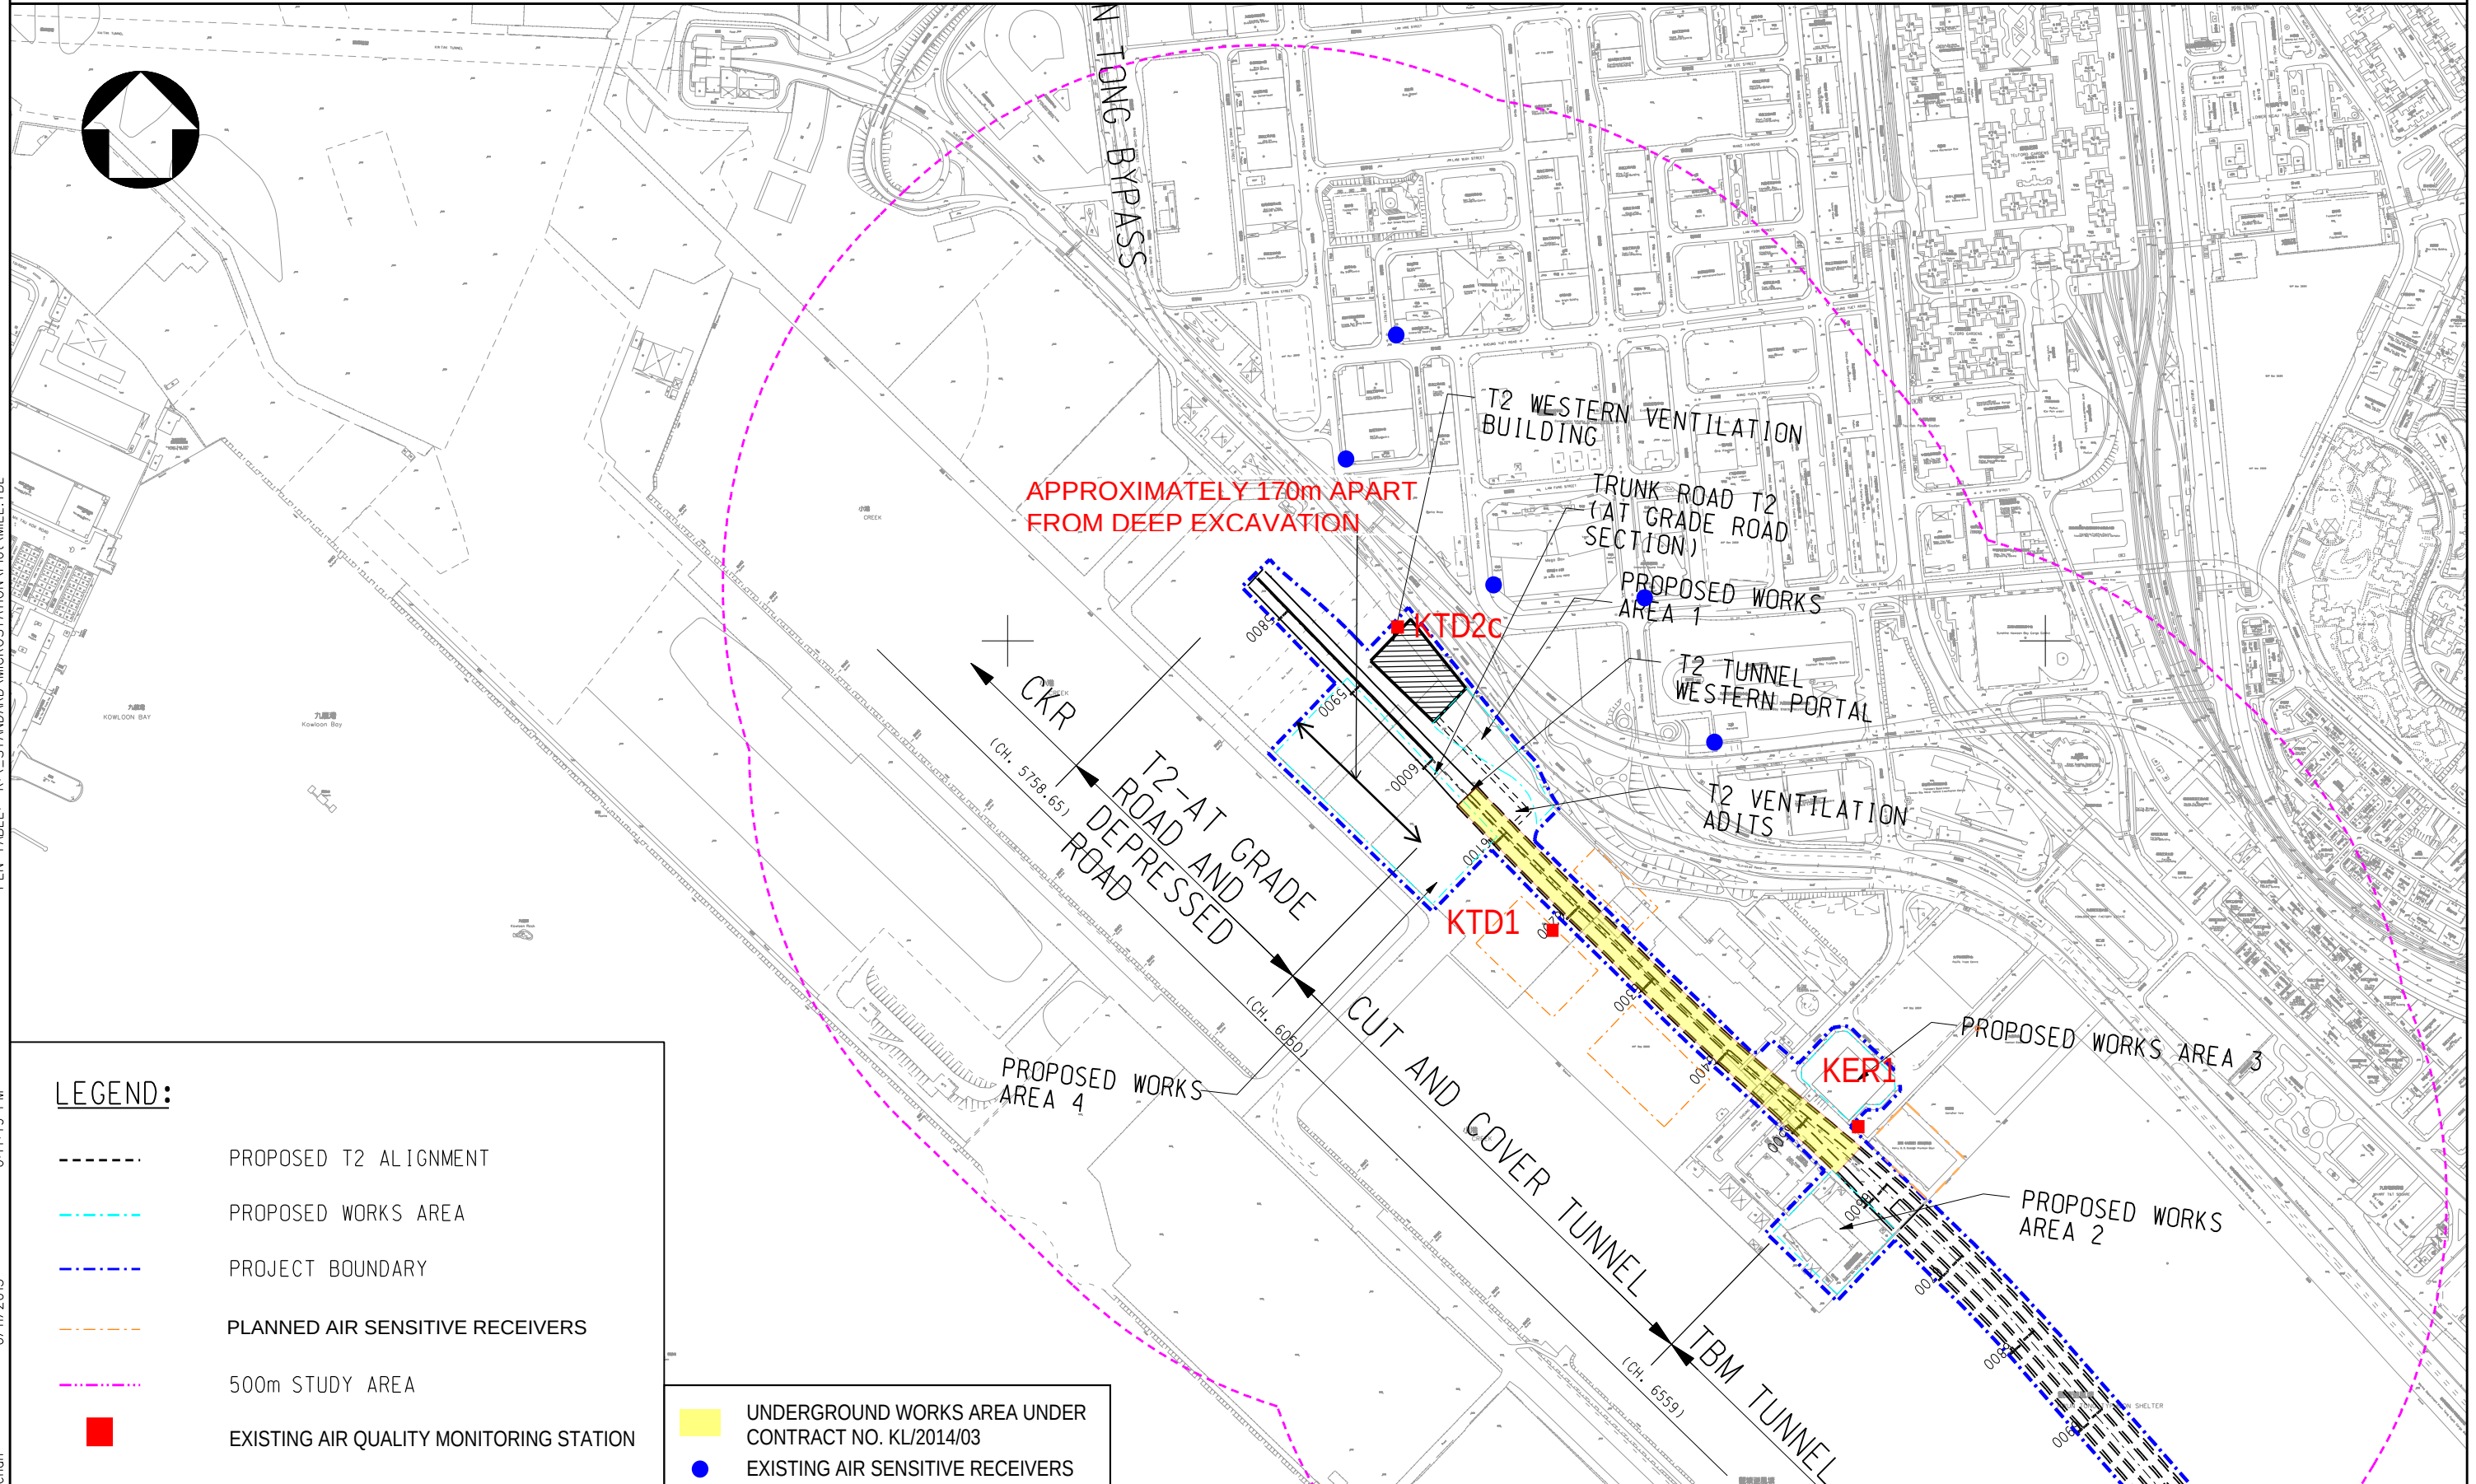

LEGEND:

- PROPOSED T2 ALIGNMENT
- - - PROPOSED WORKS AREA
- - - PROJECT BOUNDARY
- - - PLANNED AIR SENSITIVE RECEIVERS
- - - 500m STUDY AREA
- EXISTING AIR QUALITY MONITORING STATION

- UNDERGROUND WORKS AREA UNDER CONTRACT NO. KL/2014/03
- EXISTING AIR SENSITIVE RECEIVERS

Drawing title

IDENTIFIED DUST MONITORING STATIONS AT
SOUTH APRON OF FORMER KAI TAK AIRPORT

Original
Size

A3

Scale 1 : 6000

Date 30/01/2012

File name

© Copyright reserved

Drawing No.


FIGURE 2.1a(revised)

Rev.

--

PEN TABLE: K:_STANDARD\MICROSTATION\Plot\MEL.TBL

PRINTER NAME: PDFCreator
PLOT DRV: K:\91164 Trunk Road T2\Cad Admin\A3_colour.plt
PRINTED BY: kitchen
6/11/2013 6:15:29 PM

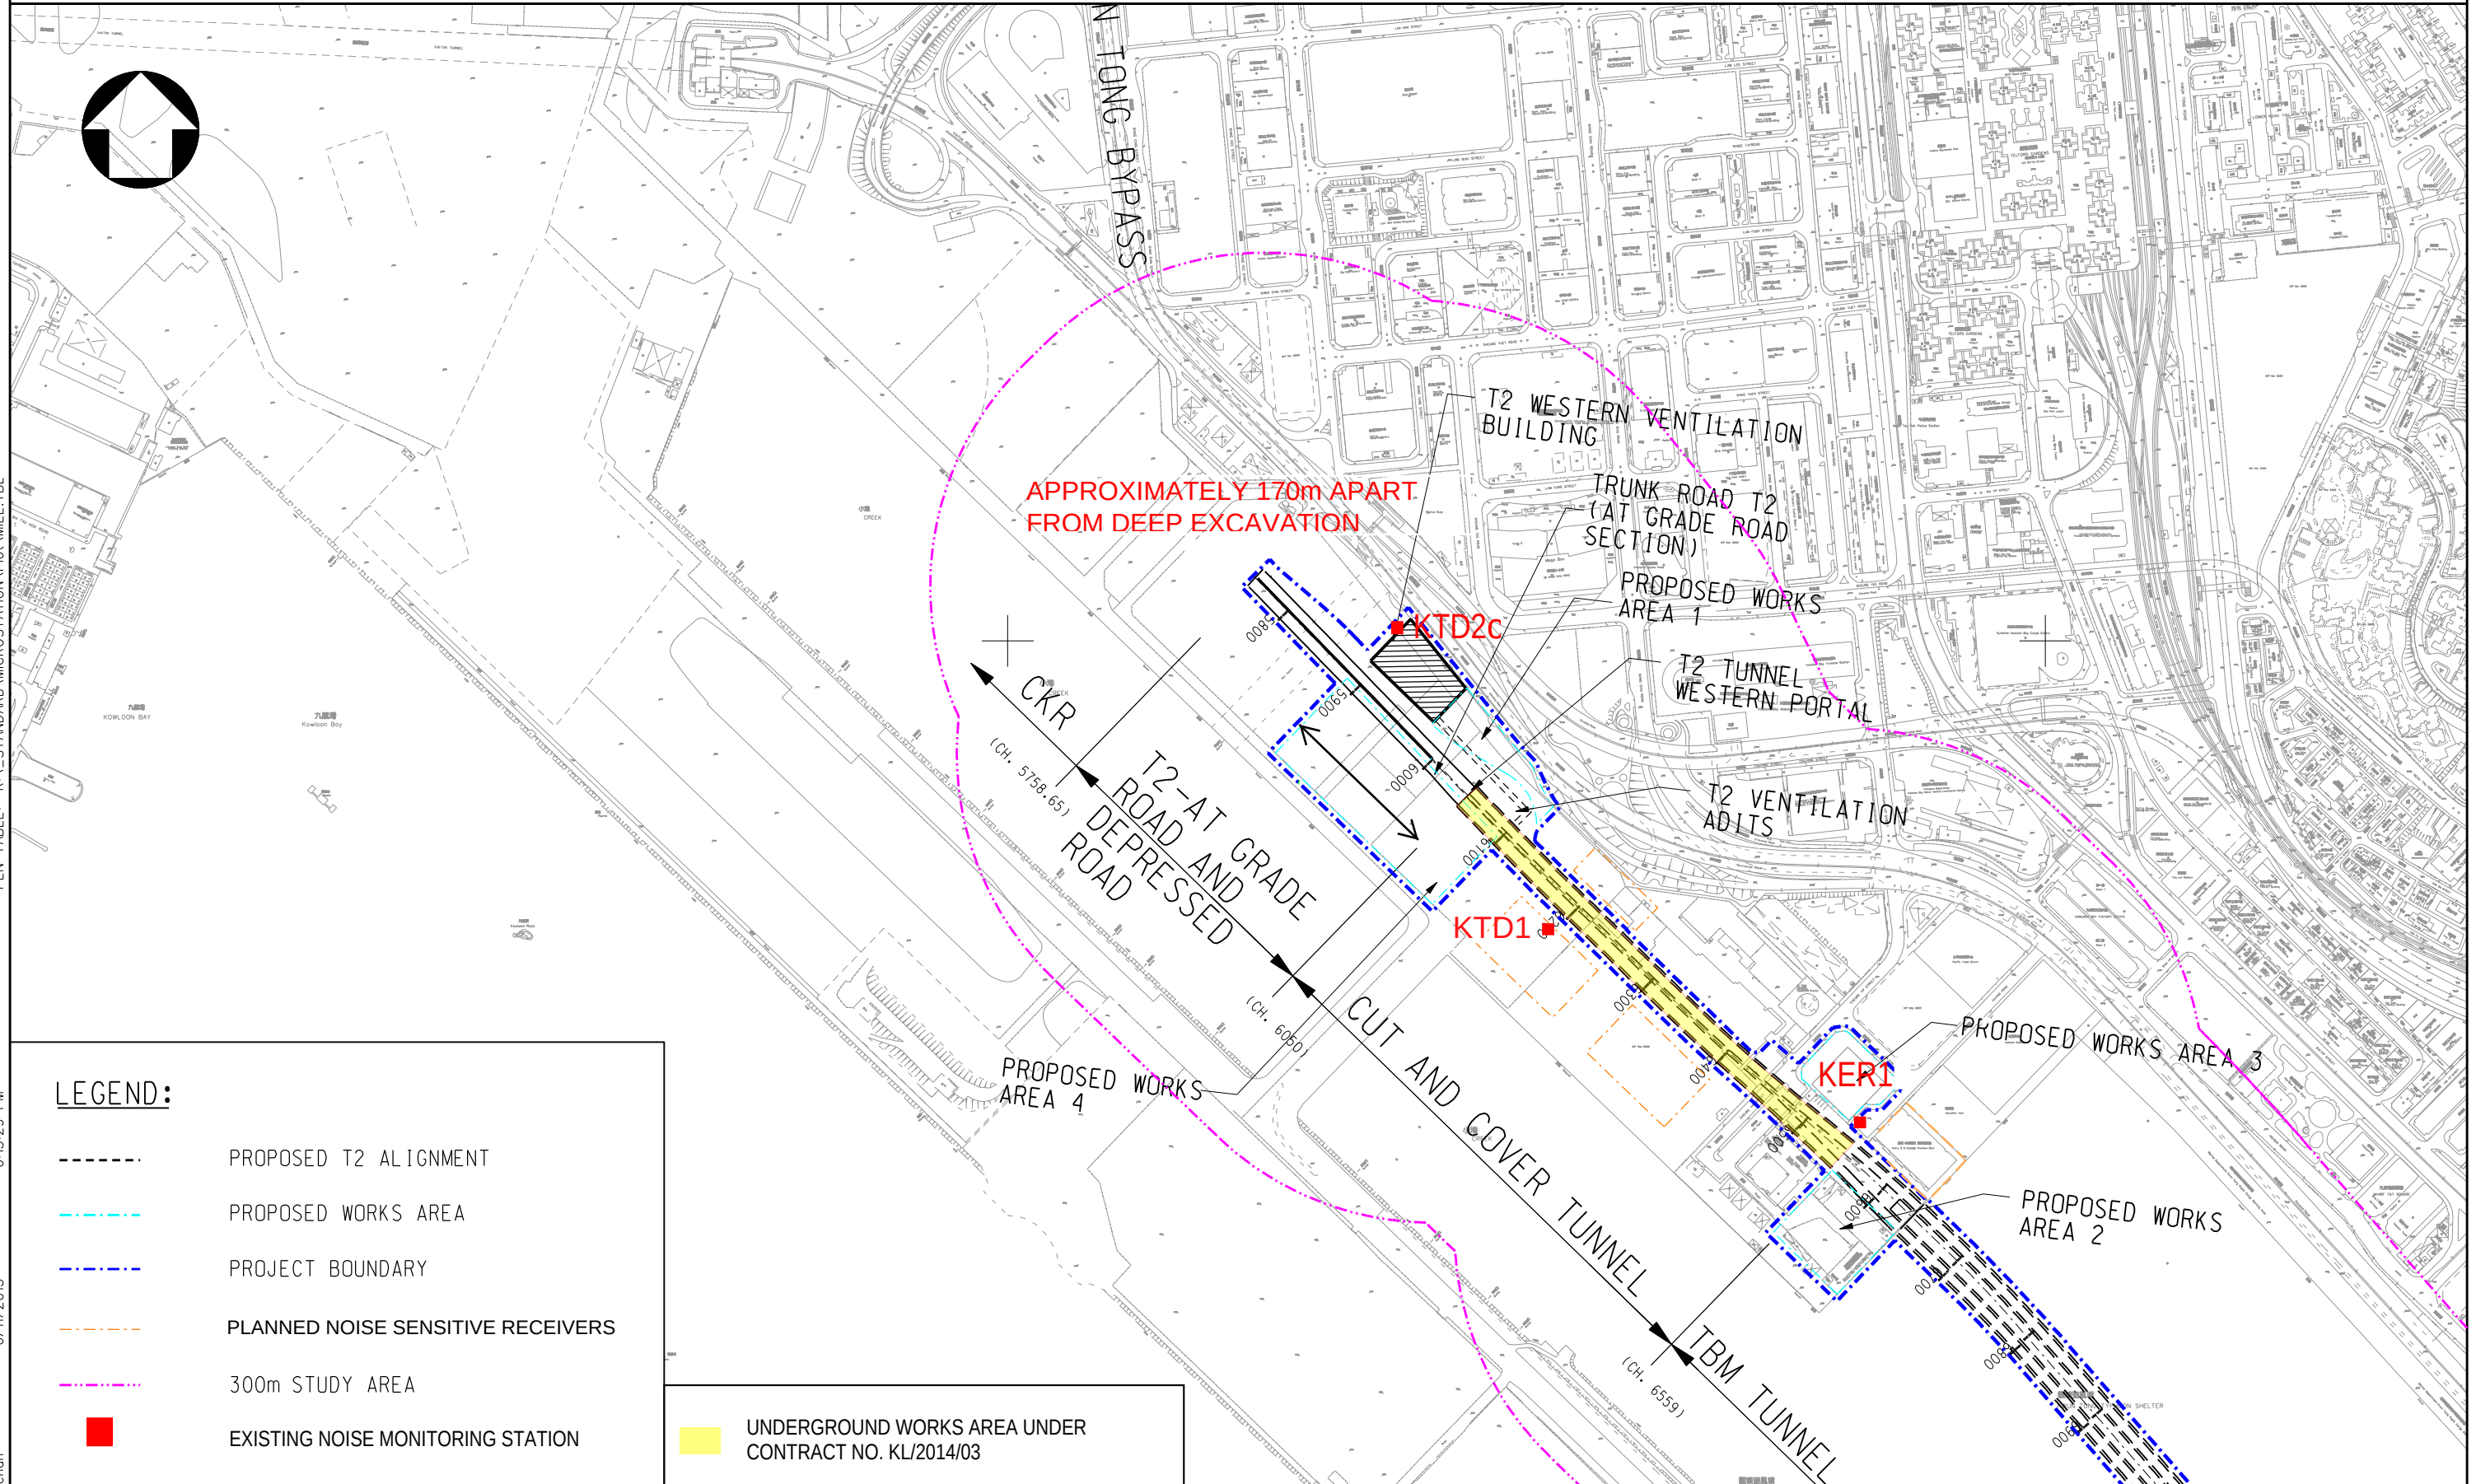

Rev.	Description	Date	Drawing title	Original Size	A3	Scale	1 : 6000	Date	30/01/2012
			IDENTIFIED NOISE MONITORING STATIONS AT SOUTH APRON OF FORMER KAI TAK AIRPORT	© Copyright reserved		File name		Drawing No.	FIGURE 2.2 a (revised)
								Rev.	--